


PRESIDENT'S HALL LAYOUT

100' x 190'

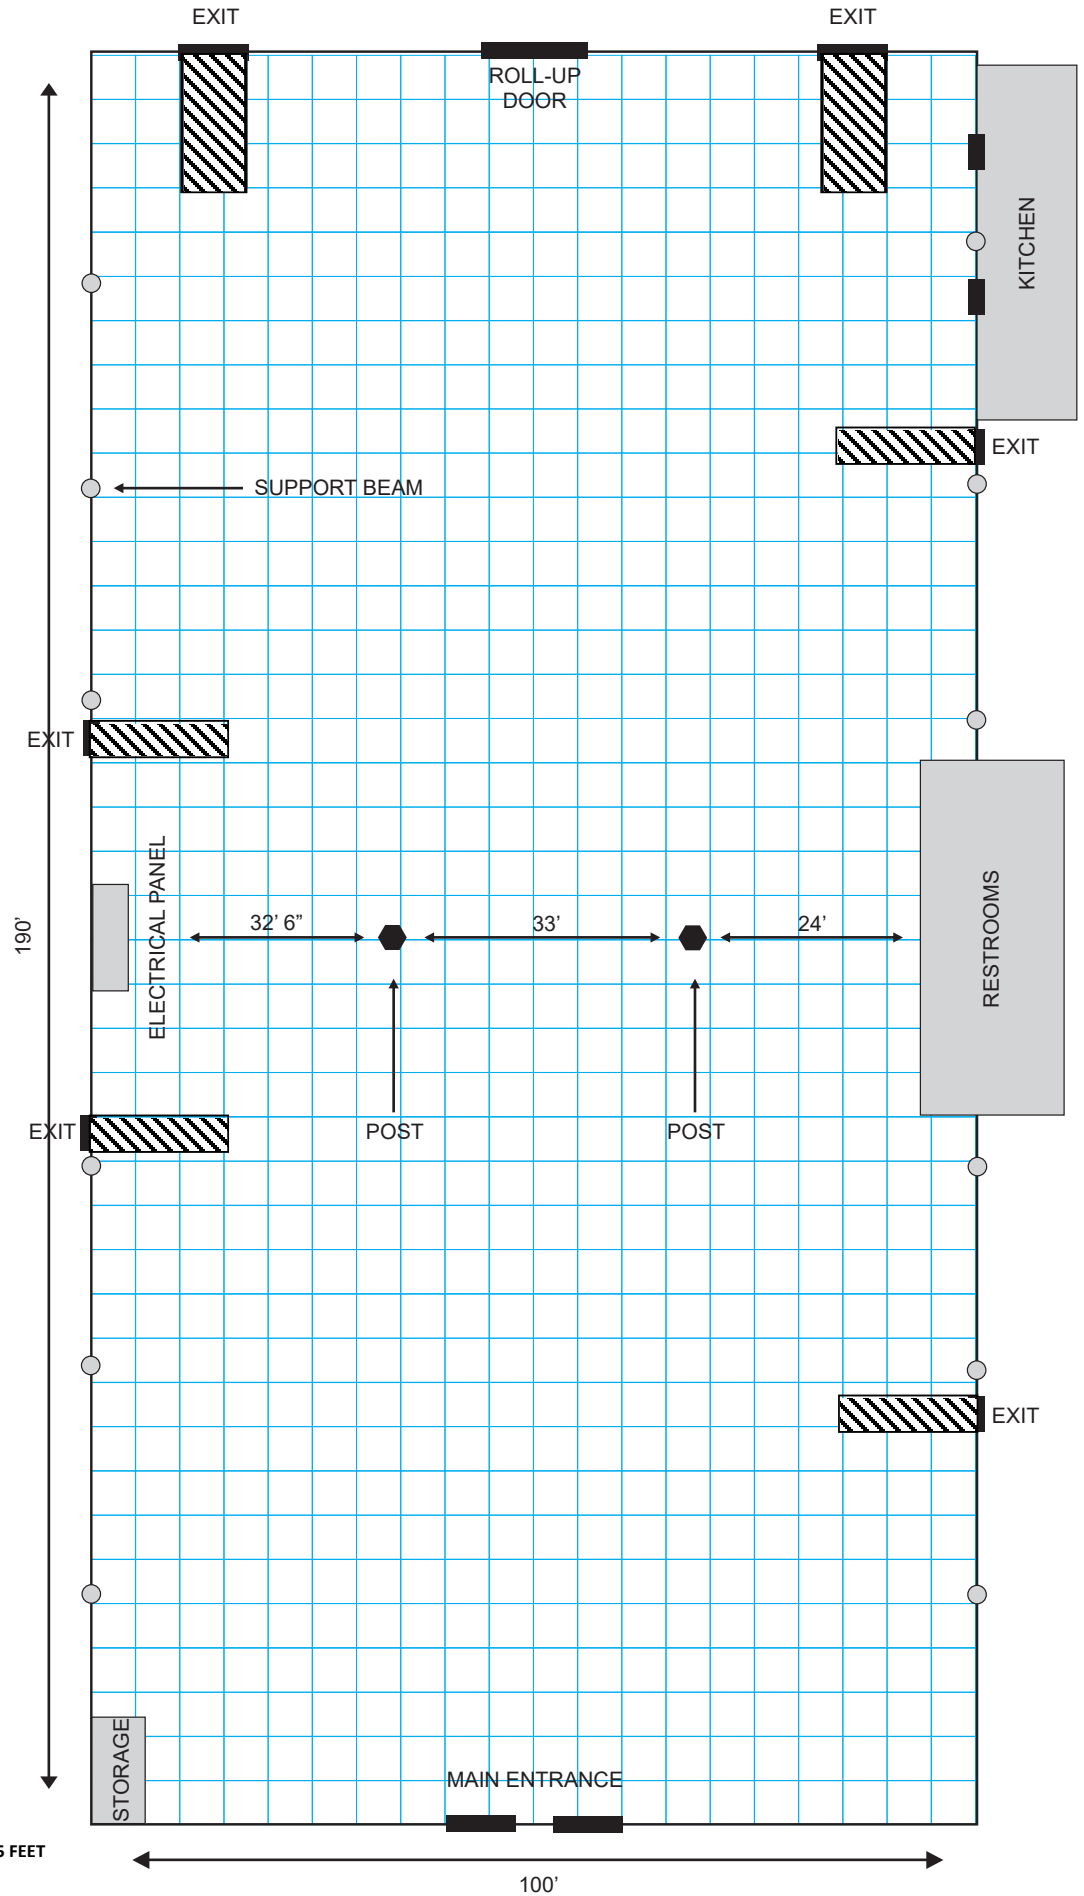

5' x 5'



EXITWAY KEEP CLEAR 15 FEET
INSIDE/OUTSIDE

100'