


# VAN ZEE LAYOUT

## 50' X 145'

145'

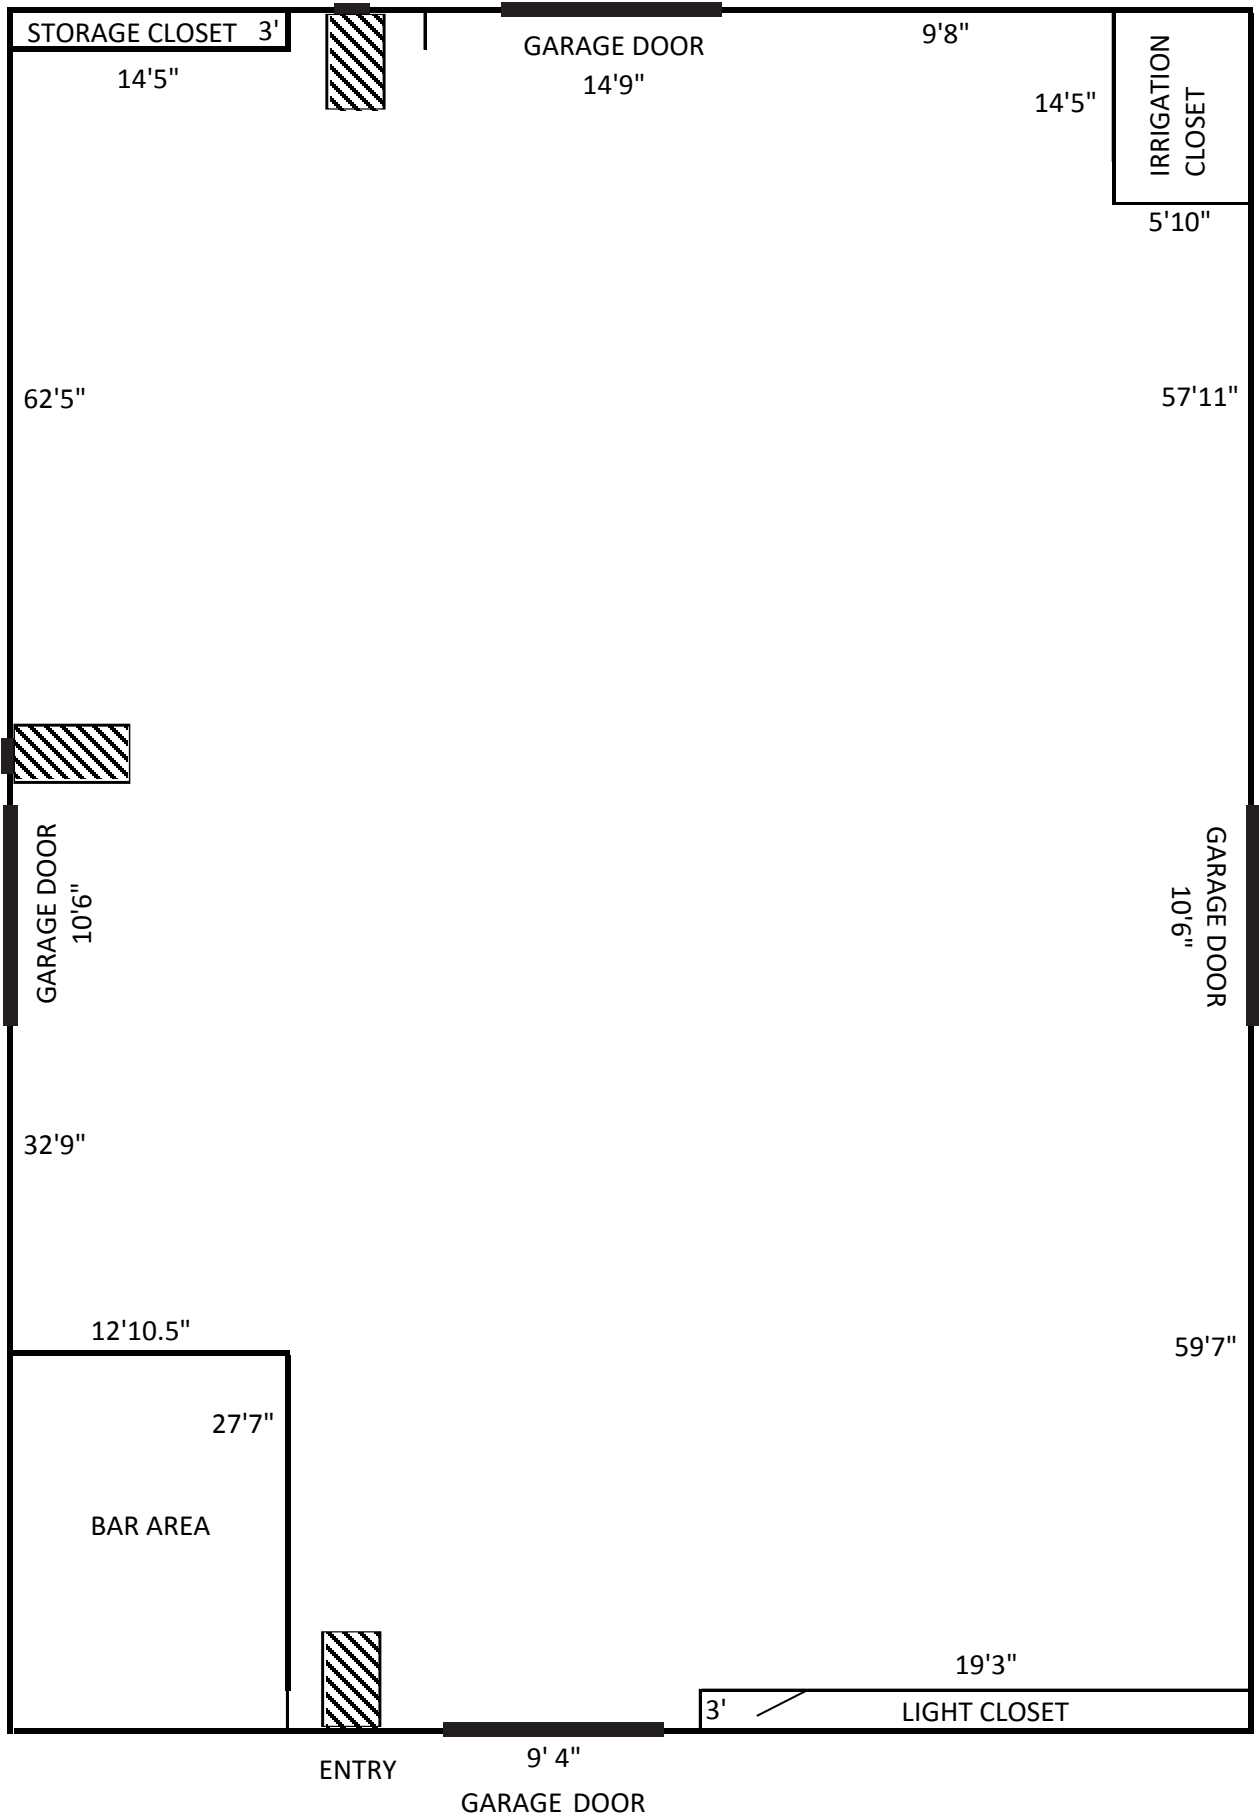

EXITWAY KEEP CLEAR 10 FEET  
INSIDE/OUTSIDE



50'