


KITSAP SUN PAVILLION LAYOUT (WITH MEZZANINE) 150' x 320'

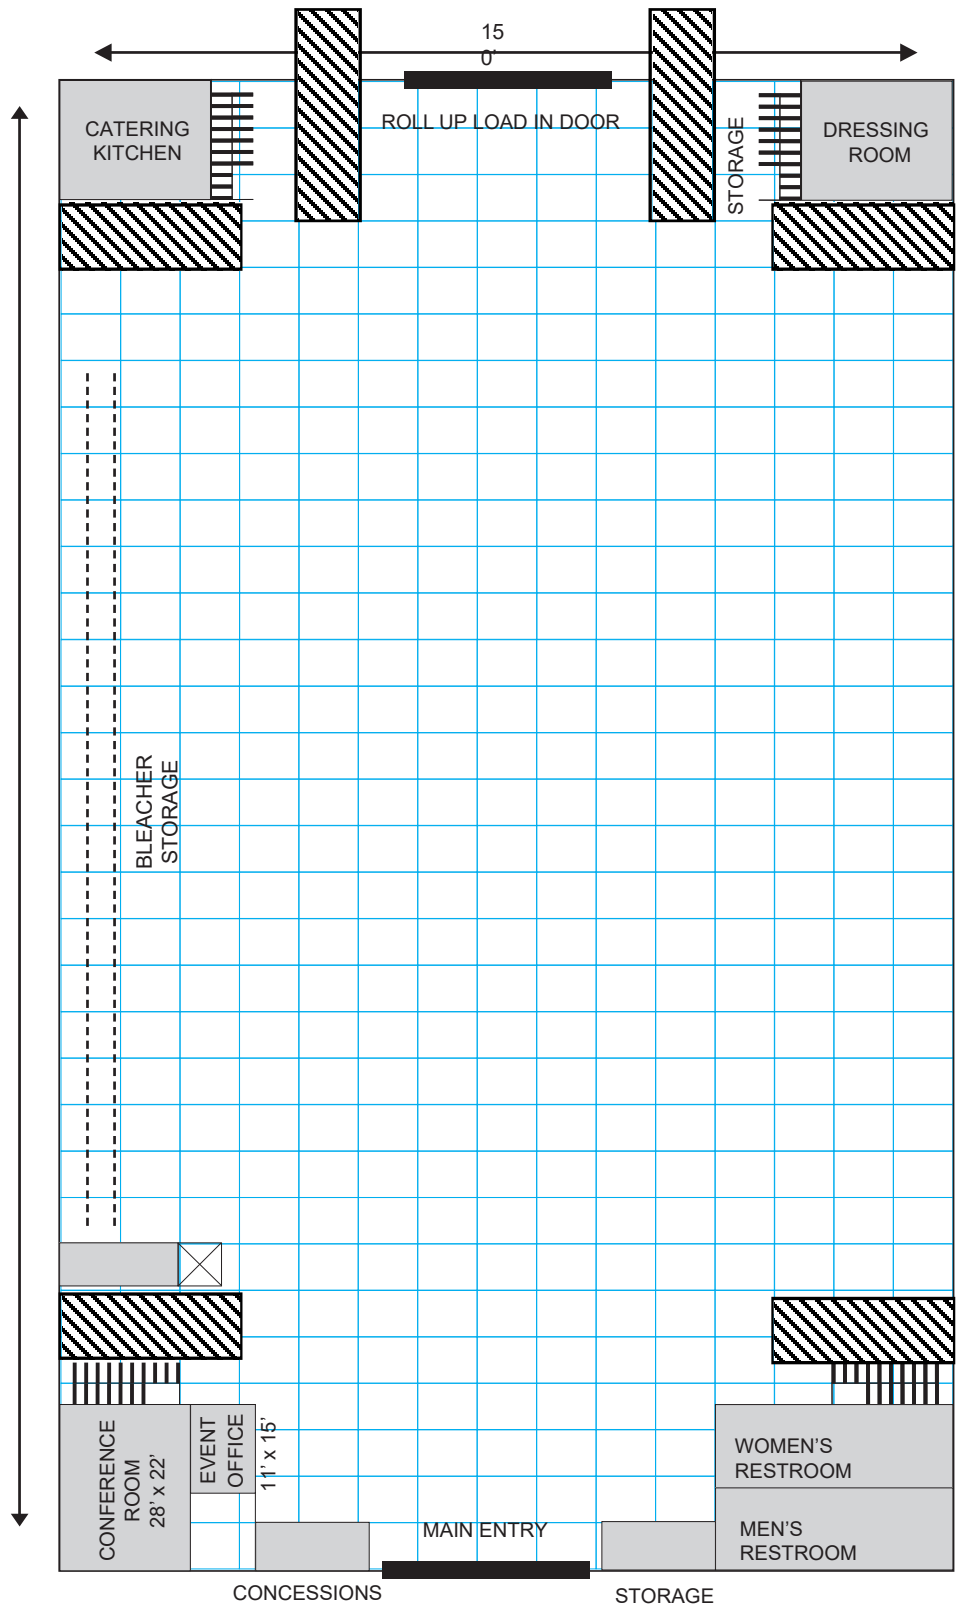

10' x 10'



EXITWAY KEEP CLEAR 30 FEET
INSIDE/OUTSIDE

